


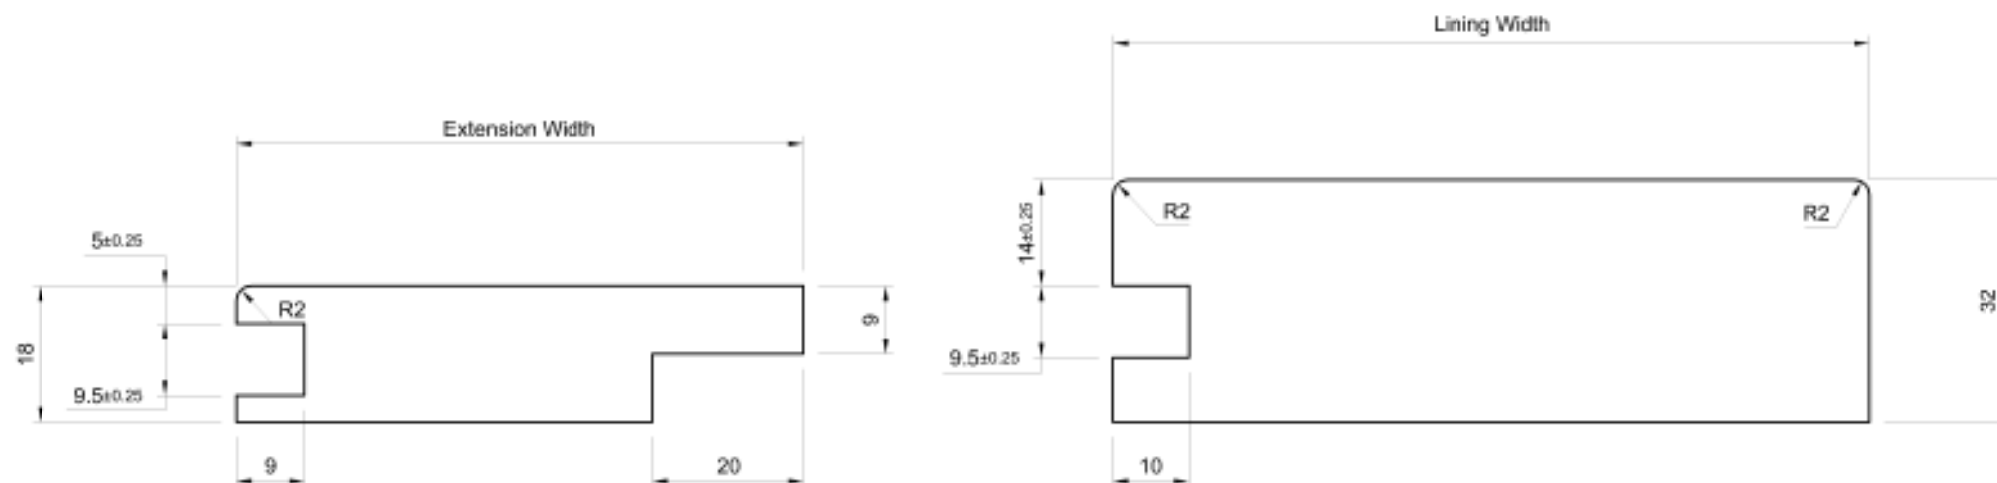

Notes:

Extension Head Length = Lining Head Length
 Extension Head Rebate = Extension Head Length - 36mm
 Extension Head Rebate Depth = 5mm
 Extension Jamb Length = Lining Jamb Length + 1mm

Extension Architrave Head Length = Lining Architrave Head Length + 6mm
 Extension Architrave Jamb Length = Lining Architrave Jamb Length + 1mm

Note: For Planning / Contracts Extension Width = Average Wall Width - 125mm + 10mm Giving +/- 10mm To The Extension
 Fit Brackets To The Extension Lining

Do Not Scale.

If In Doubt Ask!

Description: 32mm Timber Lining With 18mm Extension - NFR - Extension To Push Side - Q2F To Push

Drawn By: P. Brash	Approved: Approved	Date: 07/01/2021	Drawing No: DP19118	 Unit 6, Rosehill Court, Sheffield, S8 5PZ
Size: See Above	Tolerance: +/- 0.5mm	Fire Rating: NFR	REV 00	
Job No:	© Doorpac Ltd			