


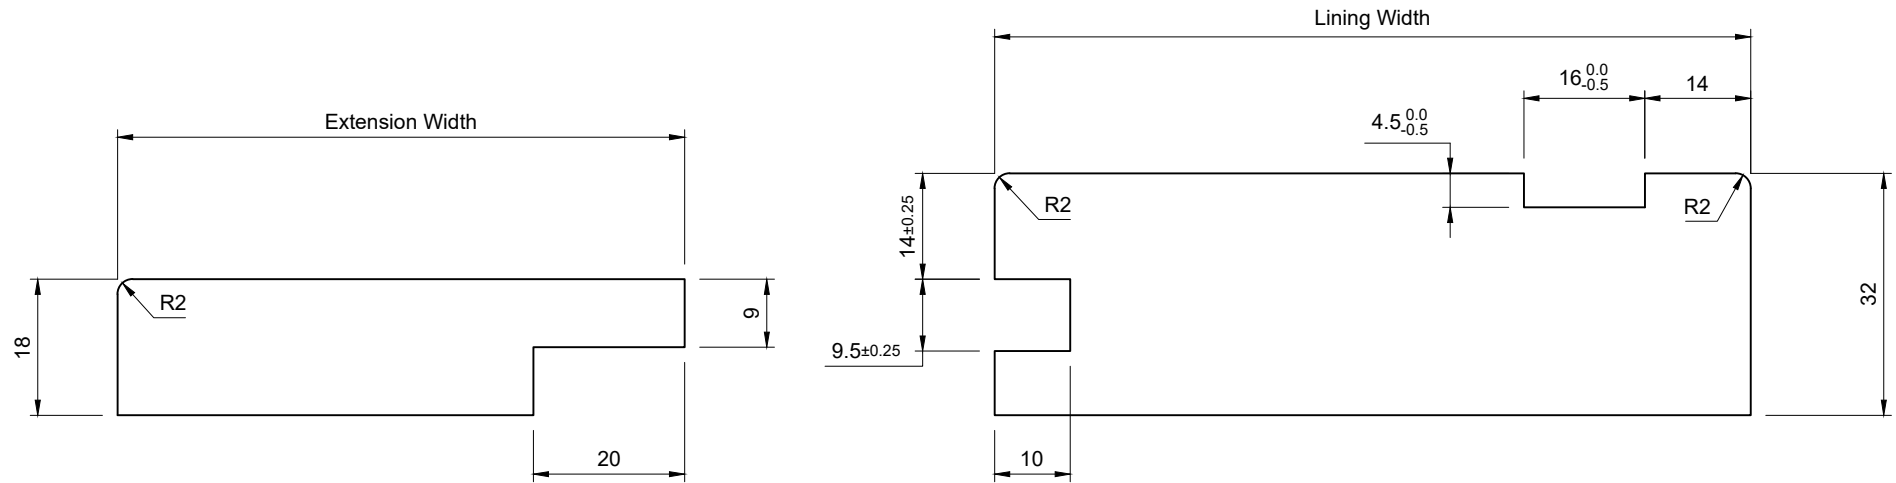

Notes:

Extension Head Length = Lining Head Length
 Extension Head Rebate = Extension Head Length - 36mm
 Extension Head Rebate Depth = 5mm
 Extension Jamb Length = Lining Jamb Length + 1mm

Extension Architrave Head Length = Lining Architrave Head Length + 6mm
 Extension Architrave Jamb Length = Lining Architrave Jamb Length + 1mm

Note: For Planning / Contracts Extension Width = Average Wall Width - 125mm + 10mm Giving +/- 10mm To The Extension
 Fit Brackets To The Extension Lining

Do Not Scale.

If In Doubt Ask!

Description: **32mm Timber Lining With 18mm Extension - FD30 - Extension To Push Side - Non Q2F**

Drawn By: **P. Brash**

Approved: **Approved**

Date: **07/01/2021**

Drawing No:



Size: **See Above**

Tolerance: **+/- 0.5mm**

Fire Rating: **FD30**

DP19125
REV 00

Job No:

© Doorpac Ltd