


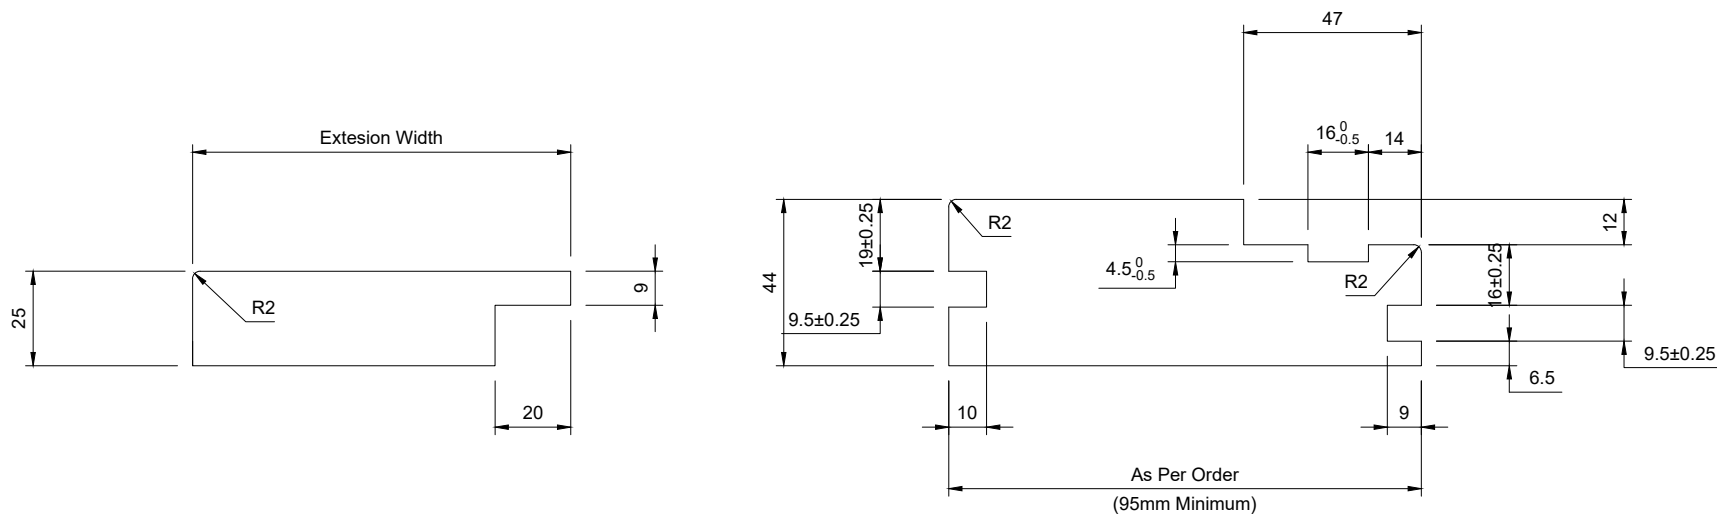

Extension Head Length = Lining Head Length
 Extension Head Rebate Length = Extension Head Length - 50mm
 Extension Head Rebate Depth = 9mm
 Extension Jamb Length = Lining Jamb Length + 15mm

Architrave Head Length = Lining Architrave Head Length
 Architrave Jamb Length = Lining Architrave Jamb Length

NB. Extension Jamb Lengths & Architrave Lengths **Exclude** Any Threshold Thickness Fitted To The Bottom Of The Frame.
 Please Add This Thickness To Dimensions When Required

Do Not Scale.

If In Doubt Ask!

Description: **Machining Profile - 44/32mm Rebated Frame Section - 45mm Door With Extension - Q2F To Pull Face**

Drawn By: O BOOY	Approved: Approved	Revision:	Date: 03/11/2025	Drawing No:	 Unit 6, Ranskill Court, Sheffield, S9 5FZ
Size:	Tolerance: As Specified		Fire Rating:	DP20251	
Job No:	© Doorpac Ltd		FD30S	Rev01	