


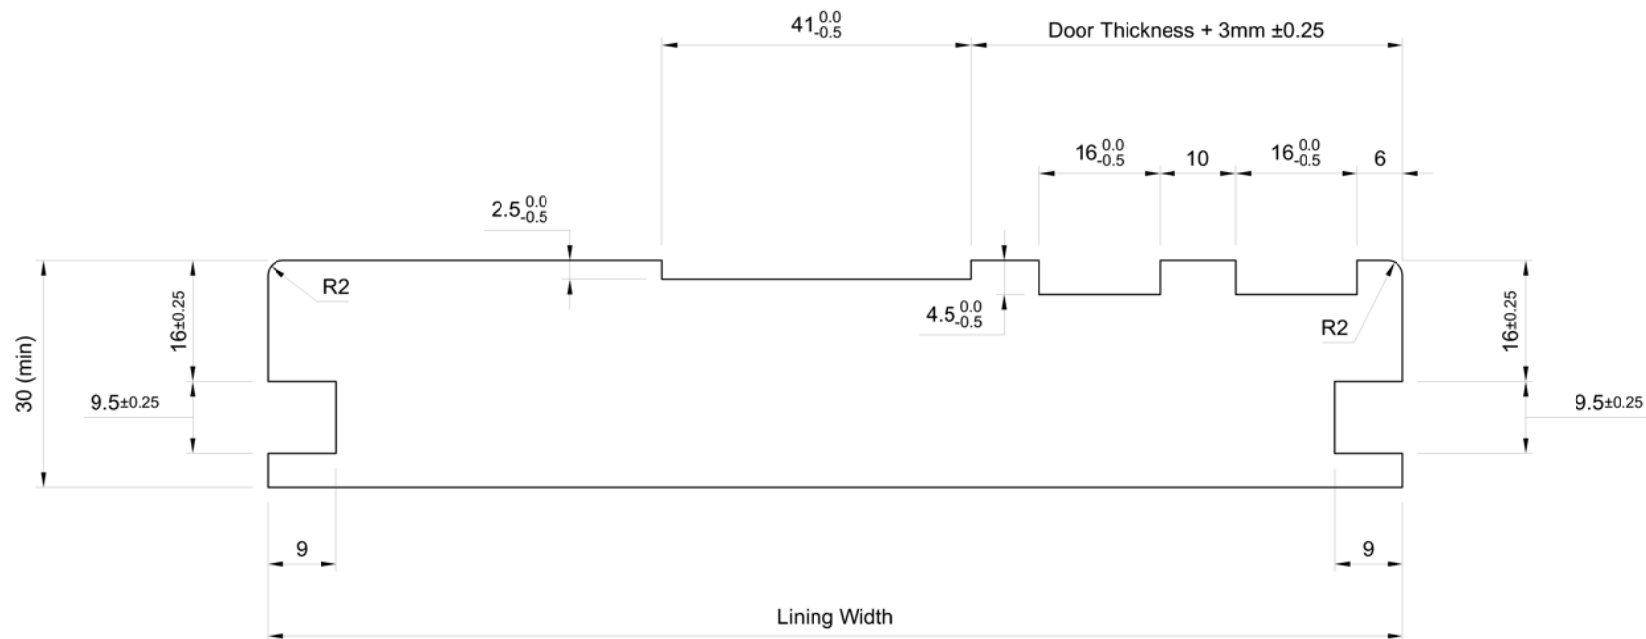

Do Not Scale.

If In Doubt Ask!

Description: **MDF Lining - FD60 - 40mm Stop - Q2F To Both Faces - Acoustic**

Drawn By: P. Brash	Approved: Approved	Revision:	Date: 13/08/2021	Drawing No:	
Size: See Above	Tolerance: +/- 0.5mm		Fire Rating:	DP12834	
Job No: N/A	© Doorpac Ltd		FD60	Rev 00	