


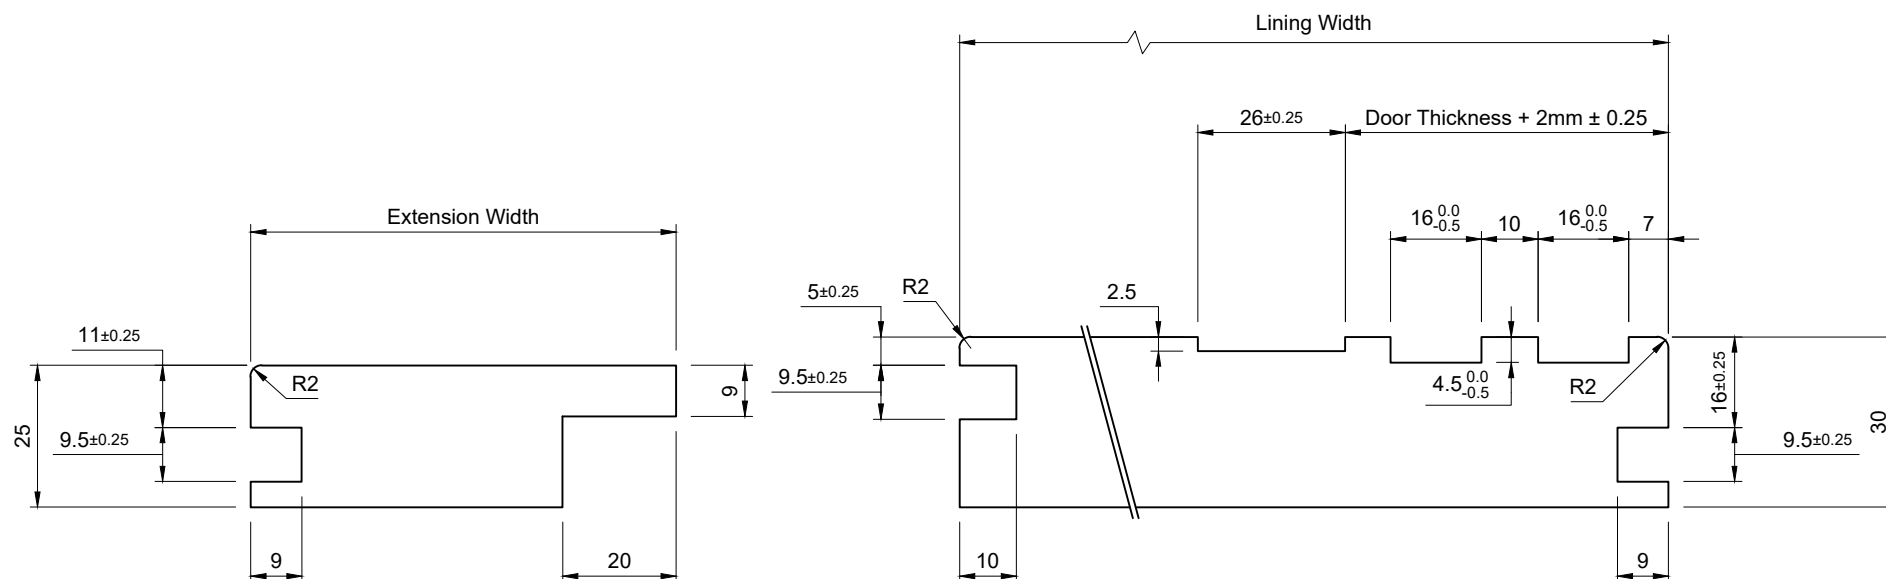

Notes:

- 30mm MDF Frames Are Restricted To Single Acting Single Doors Only
- Pyroplex FO 8700 Graphite Box Intumescent Seals Only

Extension Head Length = Lining Head Length
 Extension Head Rebate Length = Extension Head Length - 50mm
 Extension Head Rebate Depth = 11mm
 Extension Jamb Length = Lining Jamb Length - 2mm

Extension Architrave Head Length = Lining Architrave Head Length
 Extension Architrave Jamb Length = Lining Architrave Jamb Length

NB. Extension Jamb Lengths & Architrave Lengths **Exclude** Any Threshold Thickness Fitted To The Bottom Of The Frame.
 Please Add This Thickness To Dimensions When Required.

Do Not Scale.

Description: 30mm MDF Lining Profile – FD60 – 25mm Extension To Push – Q2F Both Faces

If In Doubt Ask!



Unit 6, Ranskill Court,
 Sheffield,
 S9 5FZ.

Size: See Above

Tolerance: +/– 0.5mm

Fire Rating: FD60S

Drawing No: DP17261

Revision: 01

Drawn By: P. Brash

Approved: J. Withers

Drawn Date: 19/09/19

©Doorpac Limited

All Dimensions Are
 In mm Unless Stated.