


All Dimensions Are
In mm Unless Stated

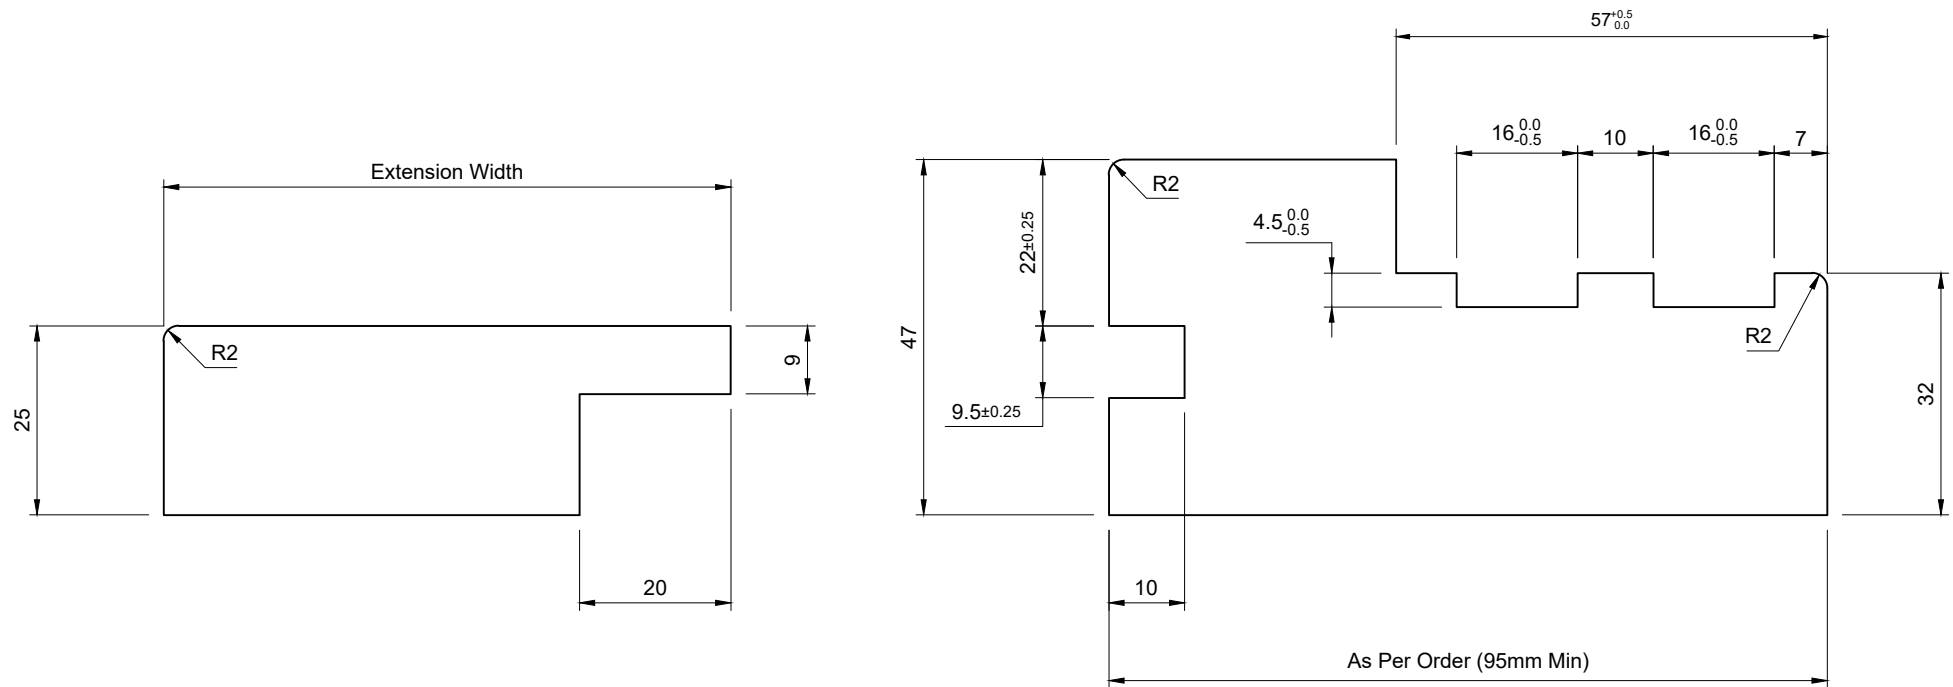

Extension Head Length = Lining Head Length
Extension Head Rebate Length = Extension Head Length - 50mm
Extension Head Rebate Depth = 9mm
Extension Jamb Length = Lining Jamb Length + 15mm

Architrave Head Length = Lining Architrave Head Length
Architrave Jamb Length = Lining Architrave Jamb Length

NB. Extension Jamb Lengths & Architrave Lengths **Exclude** Any Threshold Thickness Fitted To The Bottom Of The Frame. Please Add This Thickness To Dimensions When Required.

Do Not Scale.

If In Doubt Ask!

Description: **Doorpac PAS24 - Machining Profile - 47/32mm Frame Section - 54mm Door - With Non Q2F Extension - FD60**

Drawn By: P. Brash	Approved: J. Withers	Revision:	Date: 30/03/2021	Drawing No: DP19410 Rev 01  Unit 6, Ranskill Court, Sheffield, S9 5F7
Size: See Above	Tolerance: +/- 0.5mm		Fire Rating:	
Job No: N/A	© Doorpac Ltd		FD60S	