


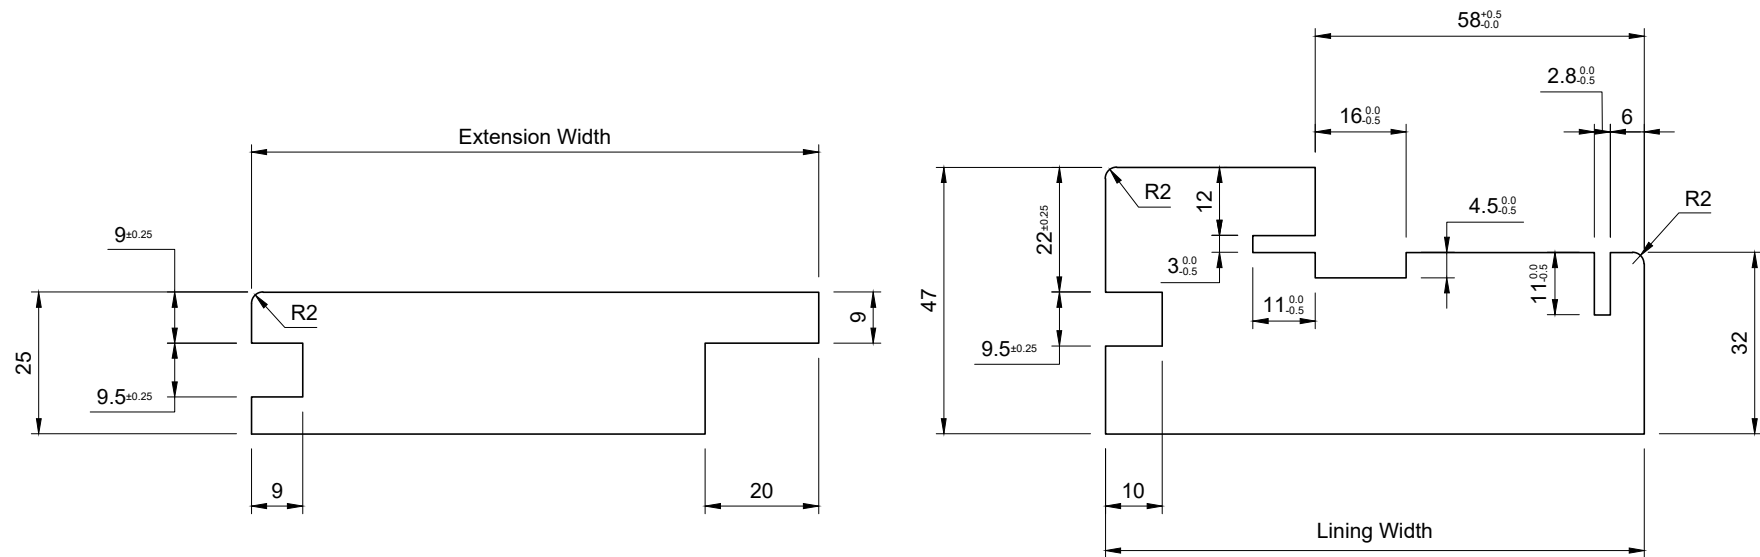

Notes:

Extension Length = Lining Head Length
 Extension Head Rebate = Extension Head Length - 50mm
 Extension Head Rebate Depth = 9mm
 Extension Jamb Length = Lining Jamb Length + 15mm

Extension Architrave Head Length = Lining Architrave Head Length
 Extension Architrave Jamb Length = Lining Architrave Jamb Length

NB. Extension Jamb Lengths & Architrave Lengths **Exclude** Any Threshold Thickness Fitted To The Bottom Of The Frame.
 Please Add This Thickness To Dimensions When Required

Do Not Scale.

If In Doubt Ask!

Description: **Doorpac PAS24 - Machining Profile - 47/32mm Frame Section - 55mm Door - With Extension - Q2F To Push FD30**

Drawn By: P. Brash	Approved: Approved	Revision:	Cert / FoA Ref: CF5228	Date: 15/01/2025	Drawing No: DP23350	 Unit 6, Ranskill Court, Sheffield, S9 5FZ
Size: See Above	Tolerance: +/- 0.25mm			Fire Rating: FD30S	Rev01	
Job No:	© Doorpac Ltd					